


CONSULT LOCAL BUILDING CODES FOR ACCEPTANCE.

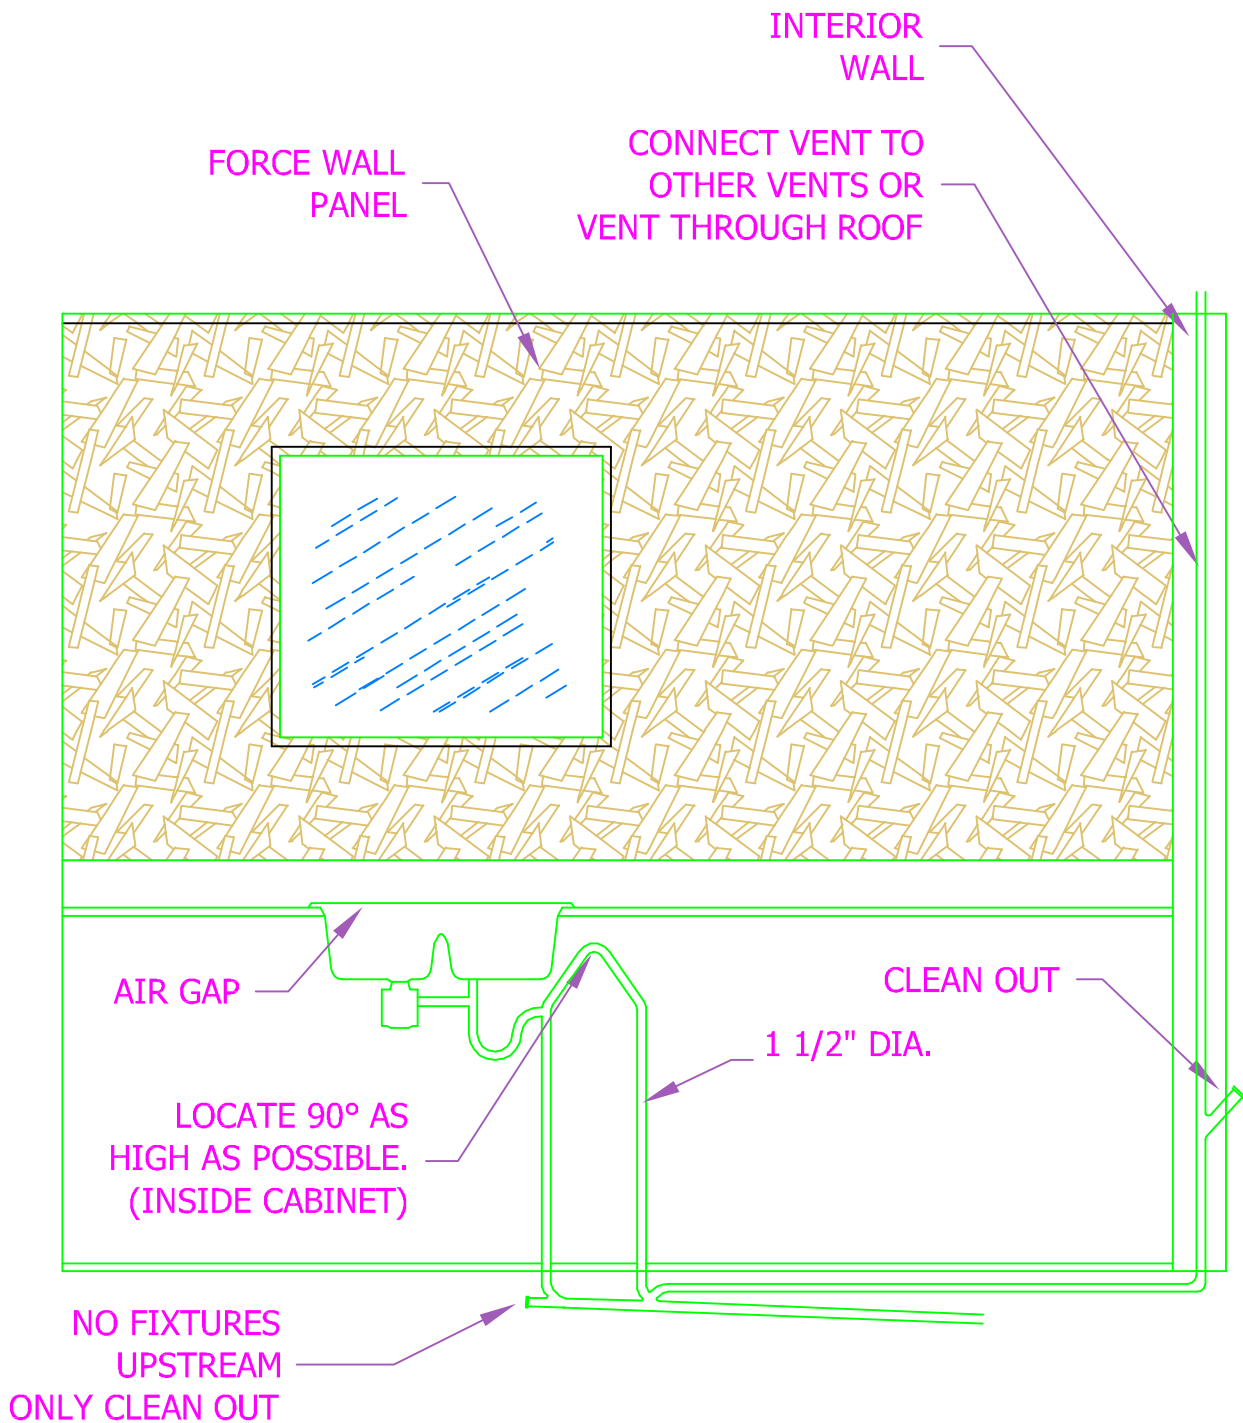

PBS-210

*ISLAND VENT DETAIL*  
**FORCE PANELS**

